


PROPERTY LINE

PROPERTY LINE

PROPERTY LINE

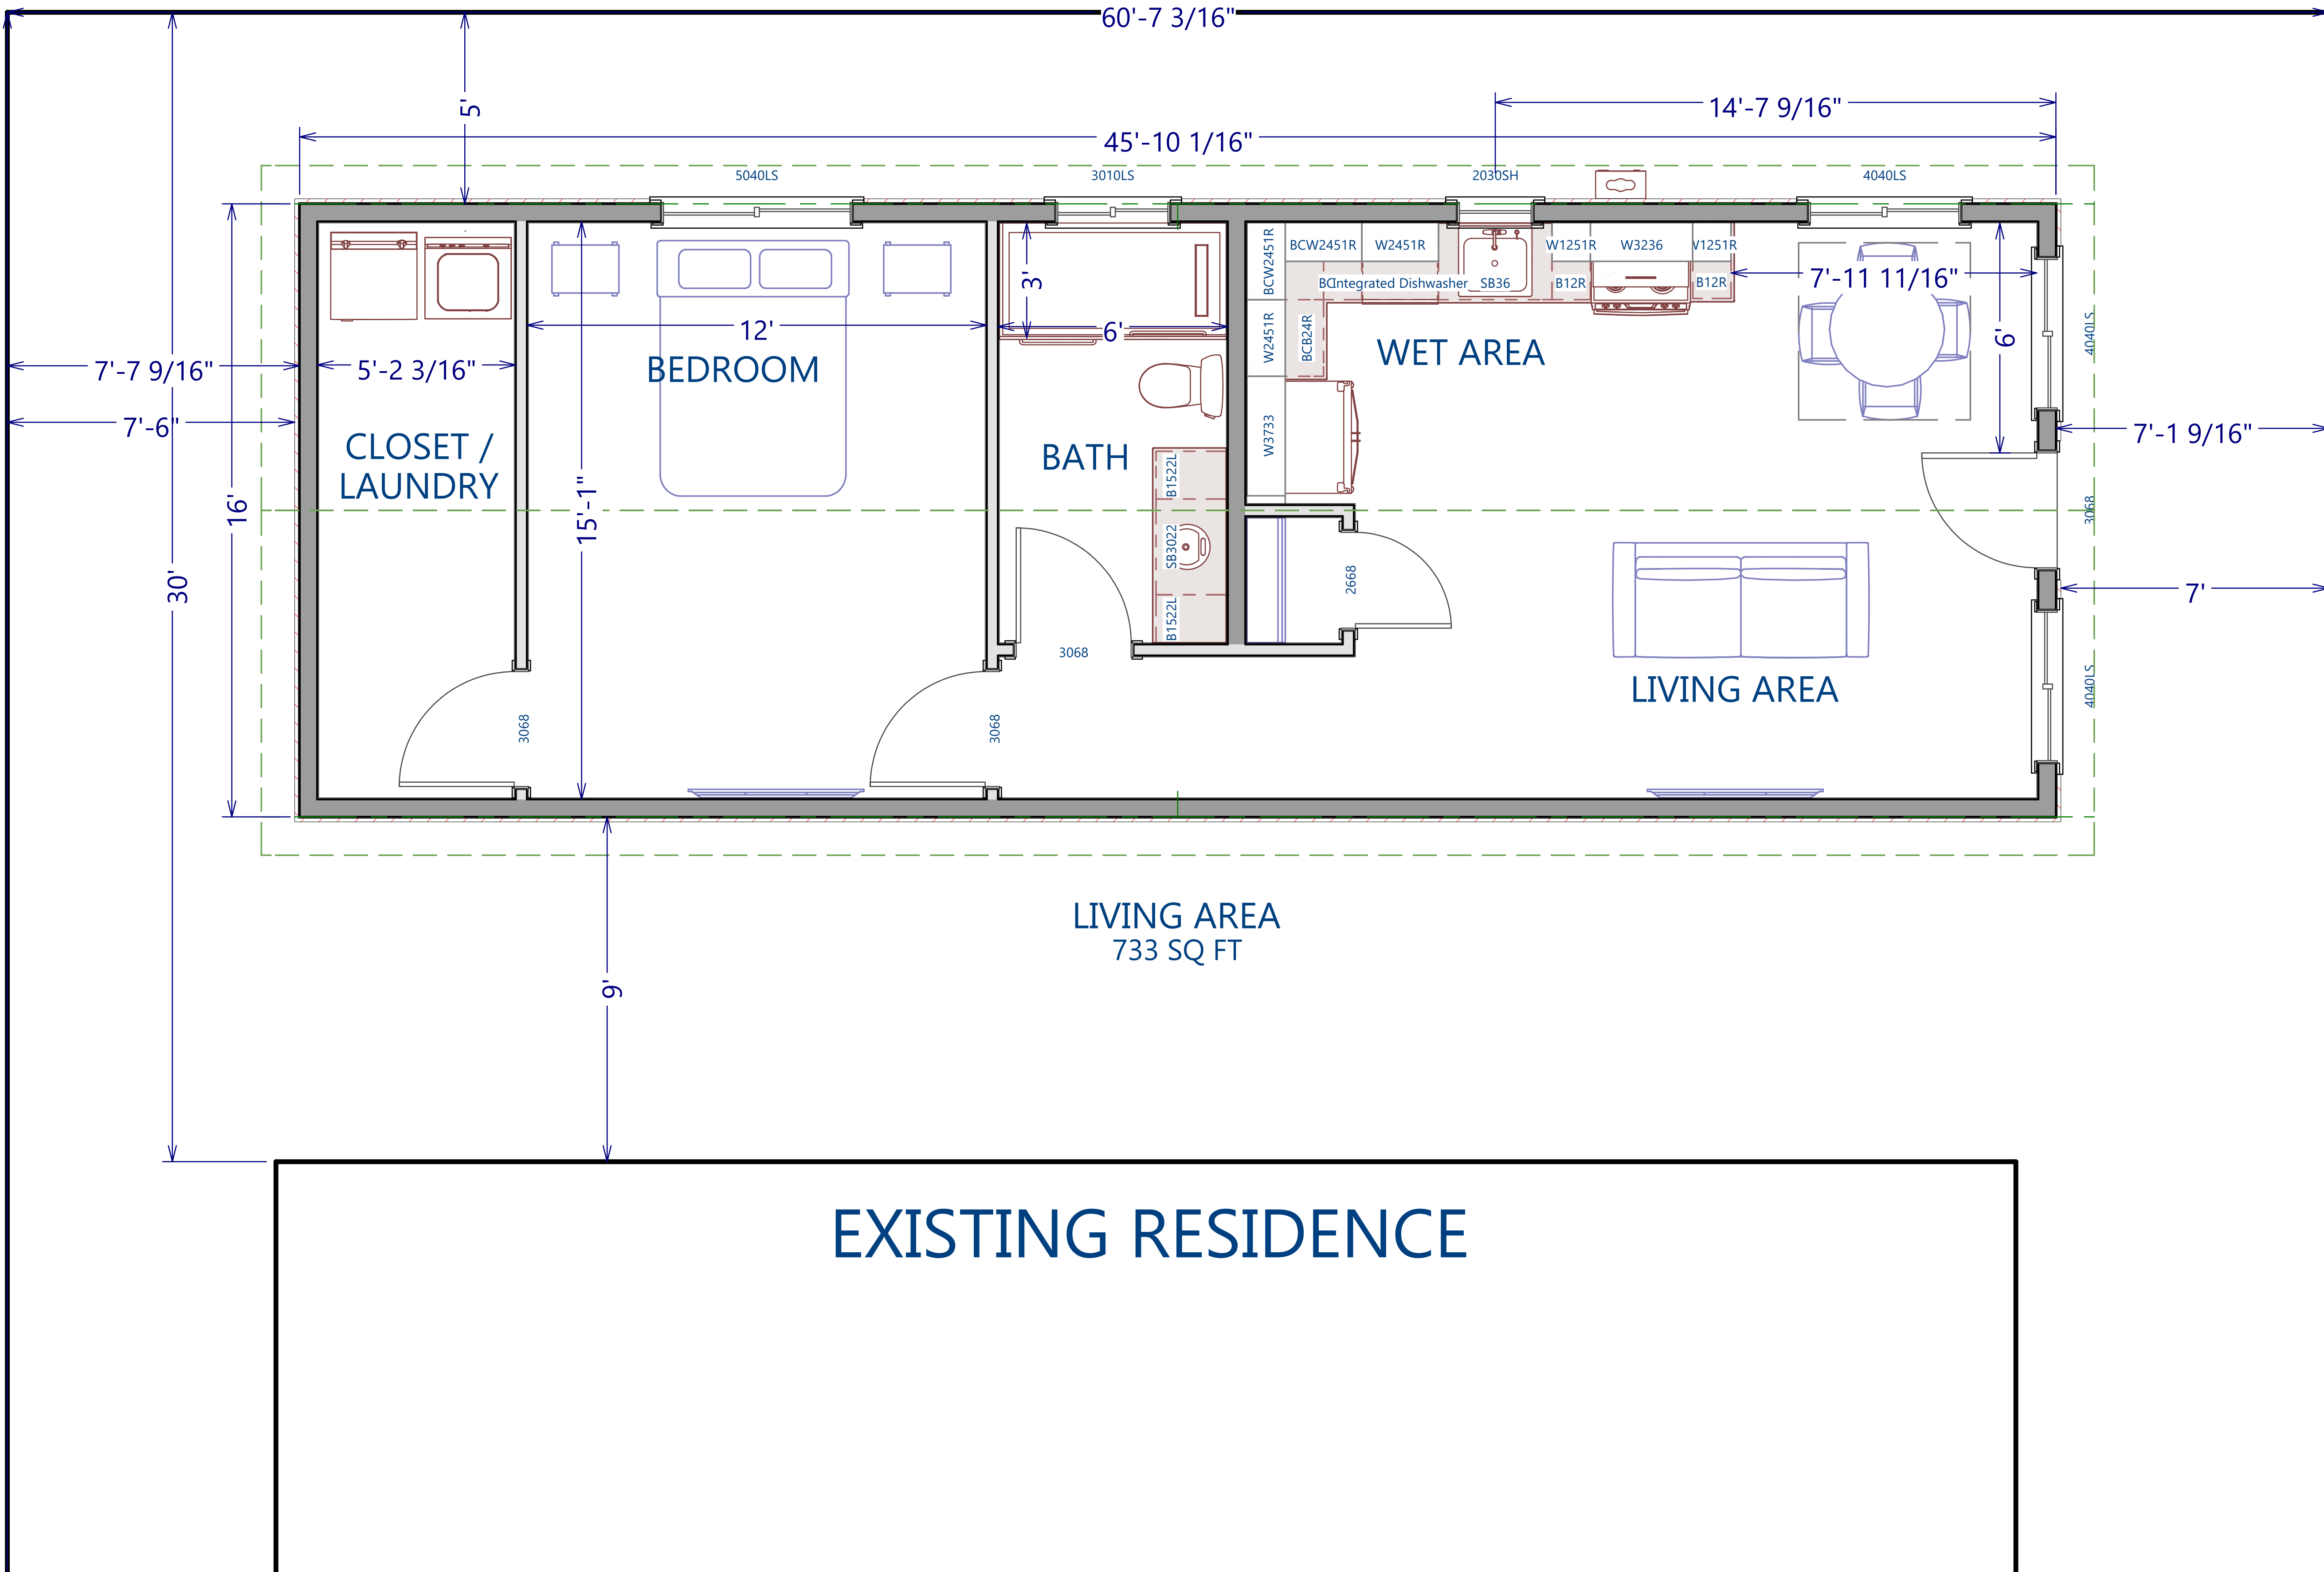

EXISTING RESIDENCE

NUMBER	DATE	REVISION BY	DESCRIPTION

DRAWINGS PROVIDED BY:  
**WESTERN TRADES**  
CONSTRUCTION

DATE:

1/8/2025

SCALE:

SHEET: